




HVAC Units

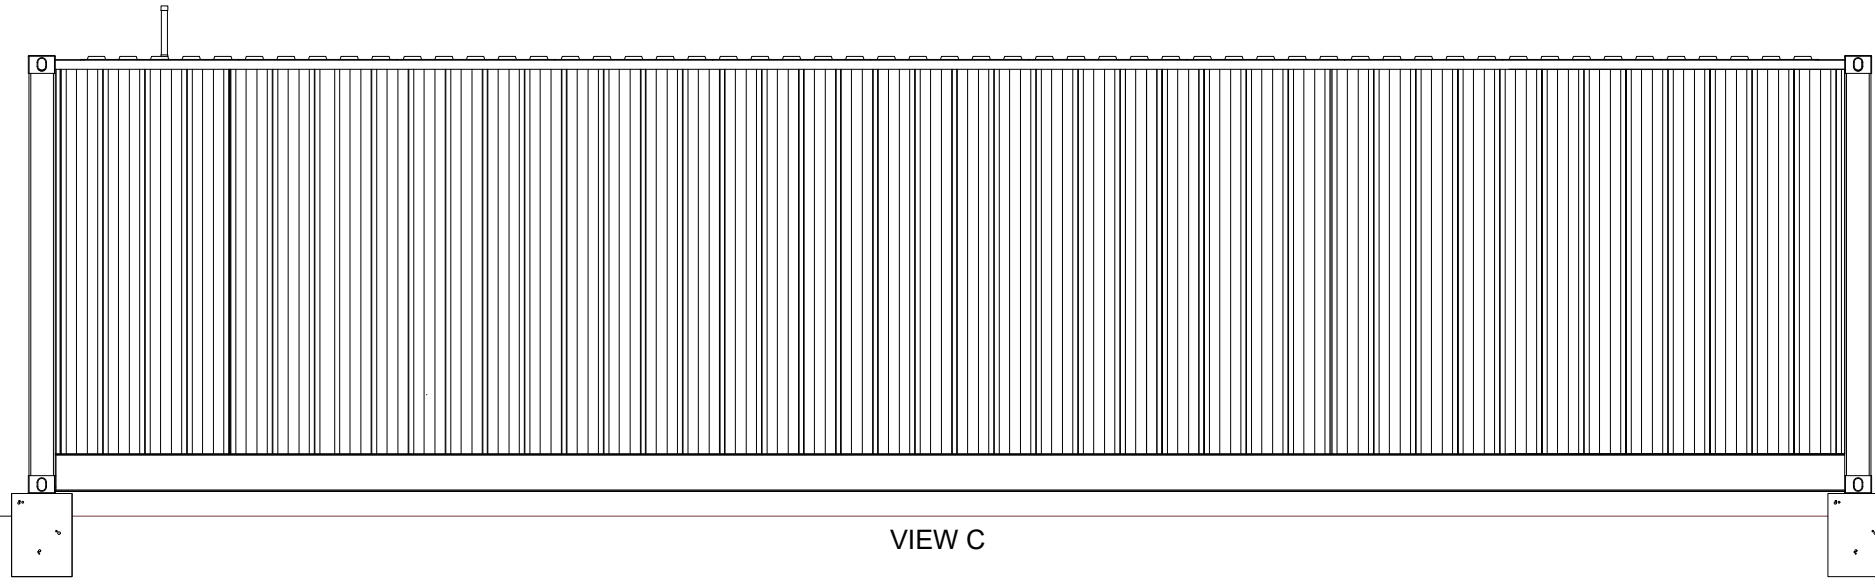


VIEW C

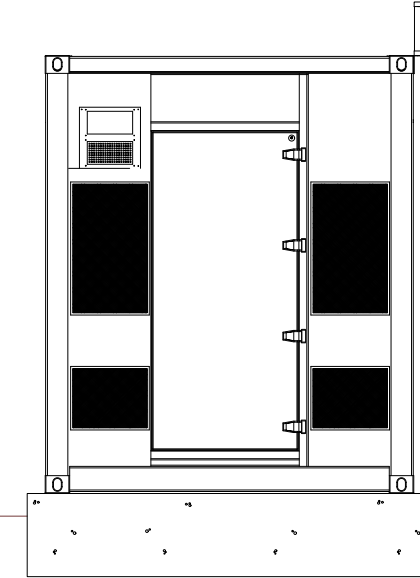


VIEW B

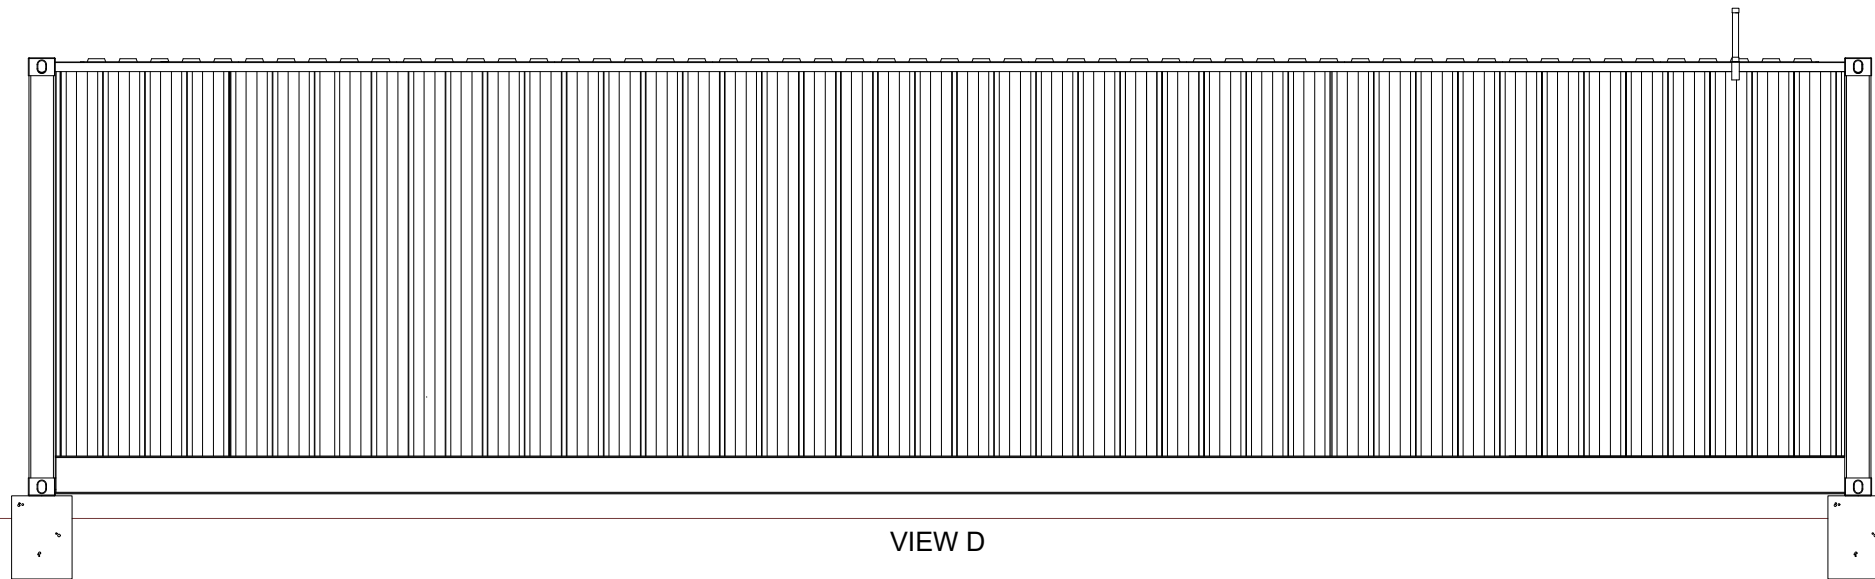

VIEW D

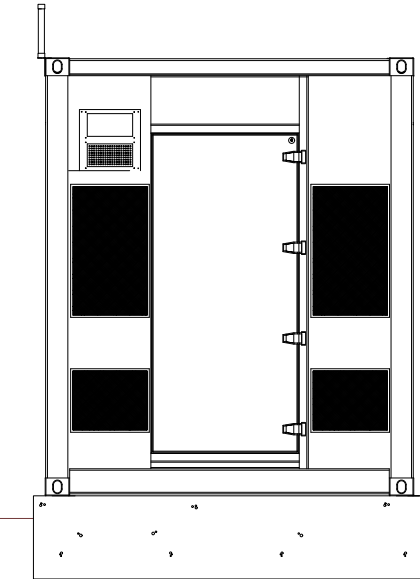

VIEW A

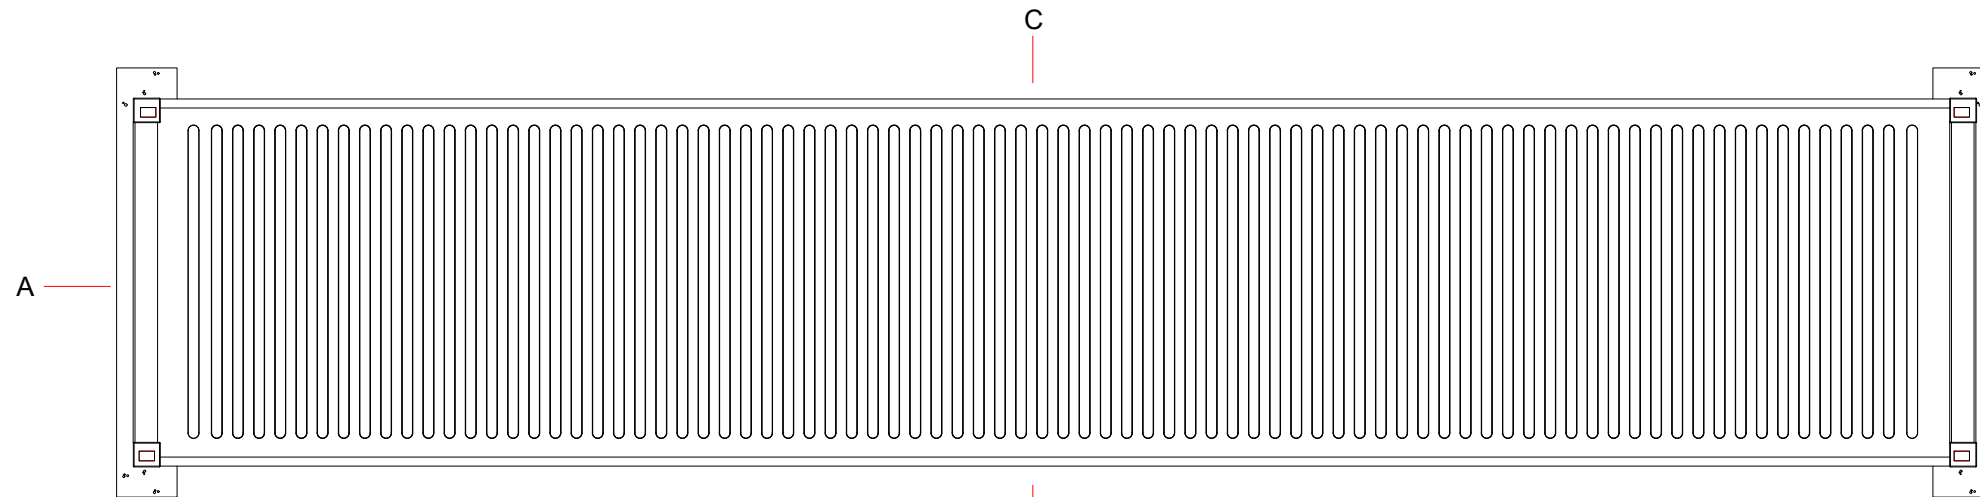

D
PLAN



This drawing is the copyright of AXIS P.E.D Limited and may not be loaned, copied or reproduced in any way -or used for any offer, quote, tender or construction purposes without written consent of the company to do so

Follow any figured dimensions - do not scale for construction purposes. IF IN DOUBT ASK.

• Revision History • Date

Revision History	Date

Chester Office: Well House Farm Brinton Chester CH4 8DH		South Manchester Office: Canalside House 74 Water Lane Wilmslow SK9 5BB		
0844 8700 007 - www.axisped.co.uk				
client: AGR				
project: PRIORY FARM SOLAR ARRAY				
drawing title: BATTERY STORAGE CONTAINER				
date: October 2021		drawn by: SM		checked: PR
drawing number: 3004-01-009		status:		
scale(s): 1:50@A3		rev:		